

INCORPORATE PARKING LOT LIGHTING  
 REMOVE ON STREET PARKING  
 INCORPORATE VALET DROP-OFF  
 INCORPORATE ICON GATEWAY ELEMENT TO READER BOARD SIGN TOWER

REMOVE FENCE BERM, ETC. & TRIM BACK LANDSCAPE LAWN VIEW OF CAMPUS

REMOVE/REMODEL OLD WING OF WOMEN'S DORM

REMOVE INTERIOR PARKING LOTS  
 CREATE DROP-OFF FOR PERFORMING ARTS

RELOCATE MONUMENT ICON SIGN

INCORPORATE ICON GATEWAY ELEMENT

NEW ADMINISTRATION & CLASSROOM BUILDINGS

INCORPORATE DROP-OFF LOOP FOR HOWARD COTTAGE

REMOVE INTERIOR PARKING LOTS

NEW CENTRAL COMPUTER LAB

CREATE PEDESTRIAN CIRCULATION ROUTES, ISLANDS & LIGHTING UPGRADES


MAJOR ICON NODES W/ LANDMARKS

**GENERAL NOTES**

**\* NODES** - PUBLIC ART, BENCHES, KIOSKS, TREES, COLUMNS, PAVERS, PLAZAS, ETC.

INCORPORATE NEW SIGNAGE PACKAGE CONSISTING OF BUILDING SIGNAGE, DIRECTIONAL SIGNS, INFORMATION KIOSKS

RELOCATED MAINTENANCE YARD IN NON-FUTURE GROWTH AREA SEPARATED FROM CAMPUS BY PHYSICAL BARRIERS

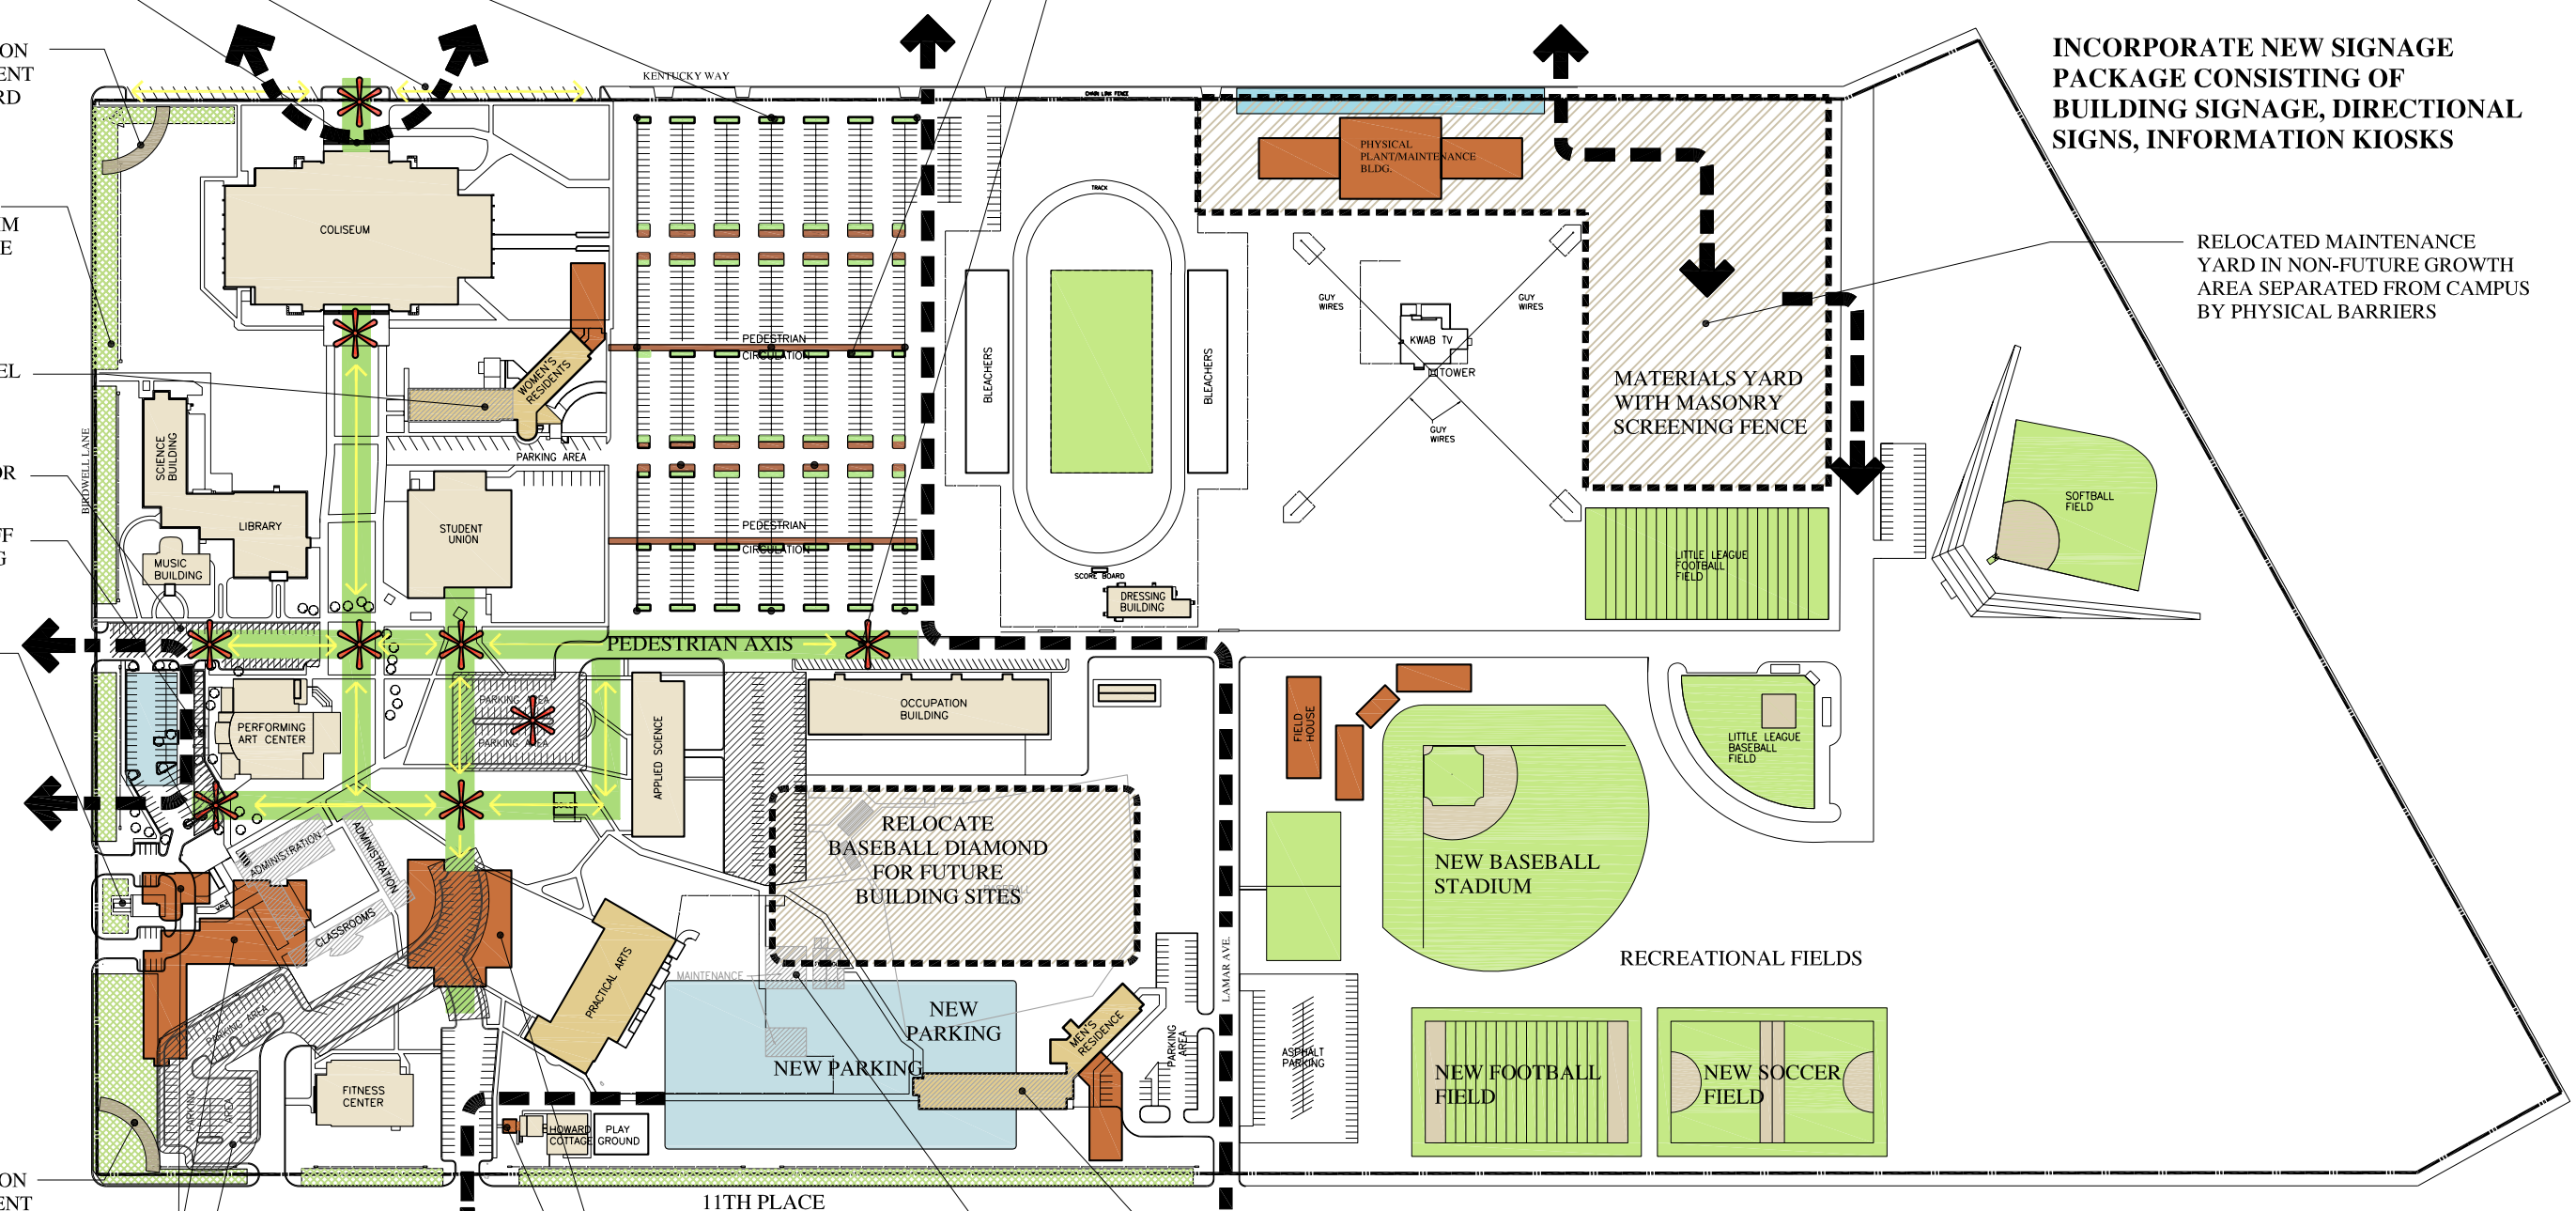

- EXISTING BUILDING
- NEW BUILDING FACILITIES
- REMODEL BUILDING FACILITIES



# HOWARD COLLEGE MASTER PLAN

## CONCEPT "B"



0 60' 120' 240'  
 SCALE IN FEET