


GENERAL NOTES

*** NODES** - PUBLIC ART, BENCHES, KIOSKS, TREES, COLUMNS, PAVERS, PLAZAS, ETC.

INCORPORATE NEW SIGNAGE PACKAGE CONSISTING OF BUILDING SIGNAGE, DIRECTIONAL SIGNS, INFORMATION KIOSKS

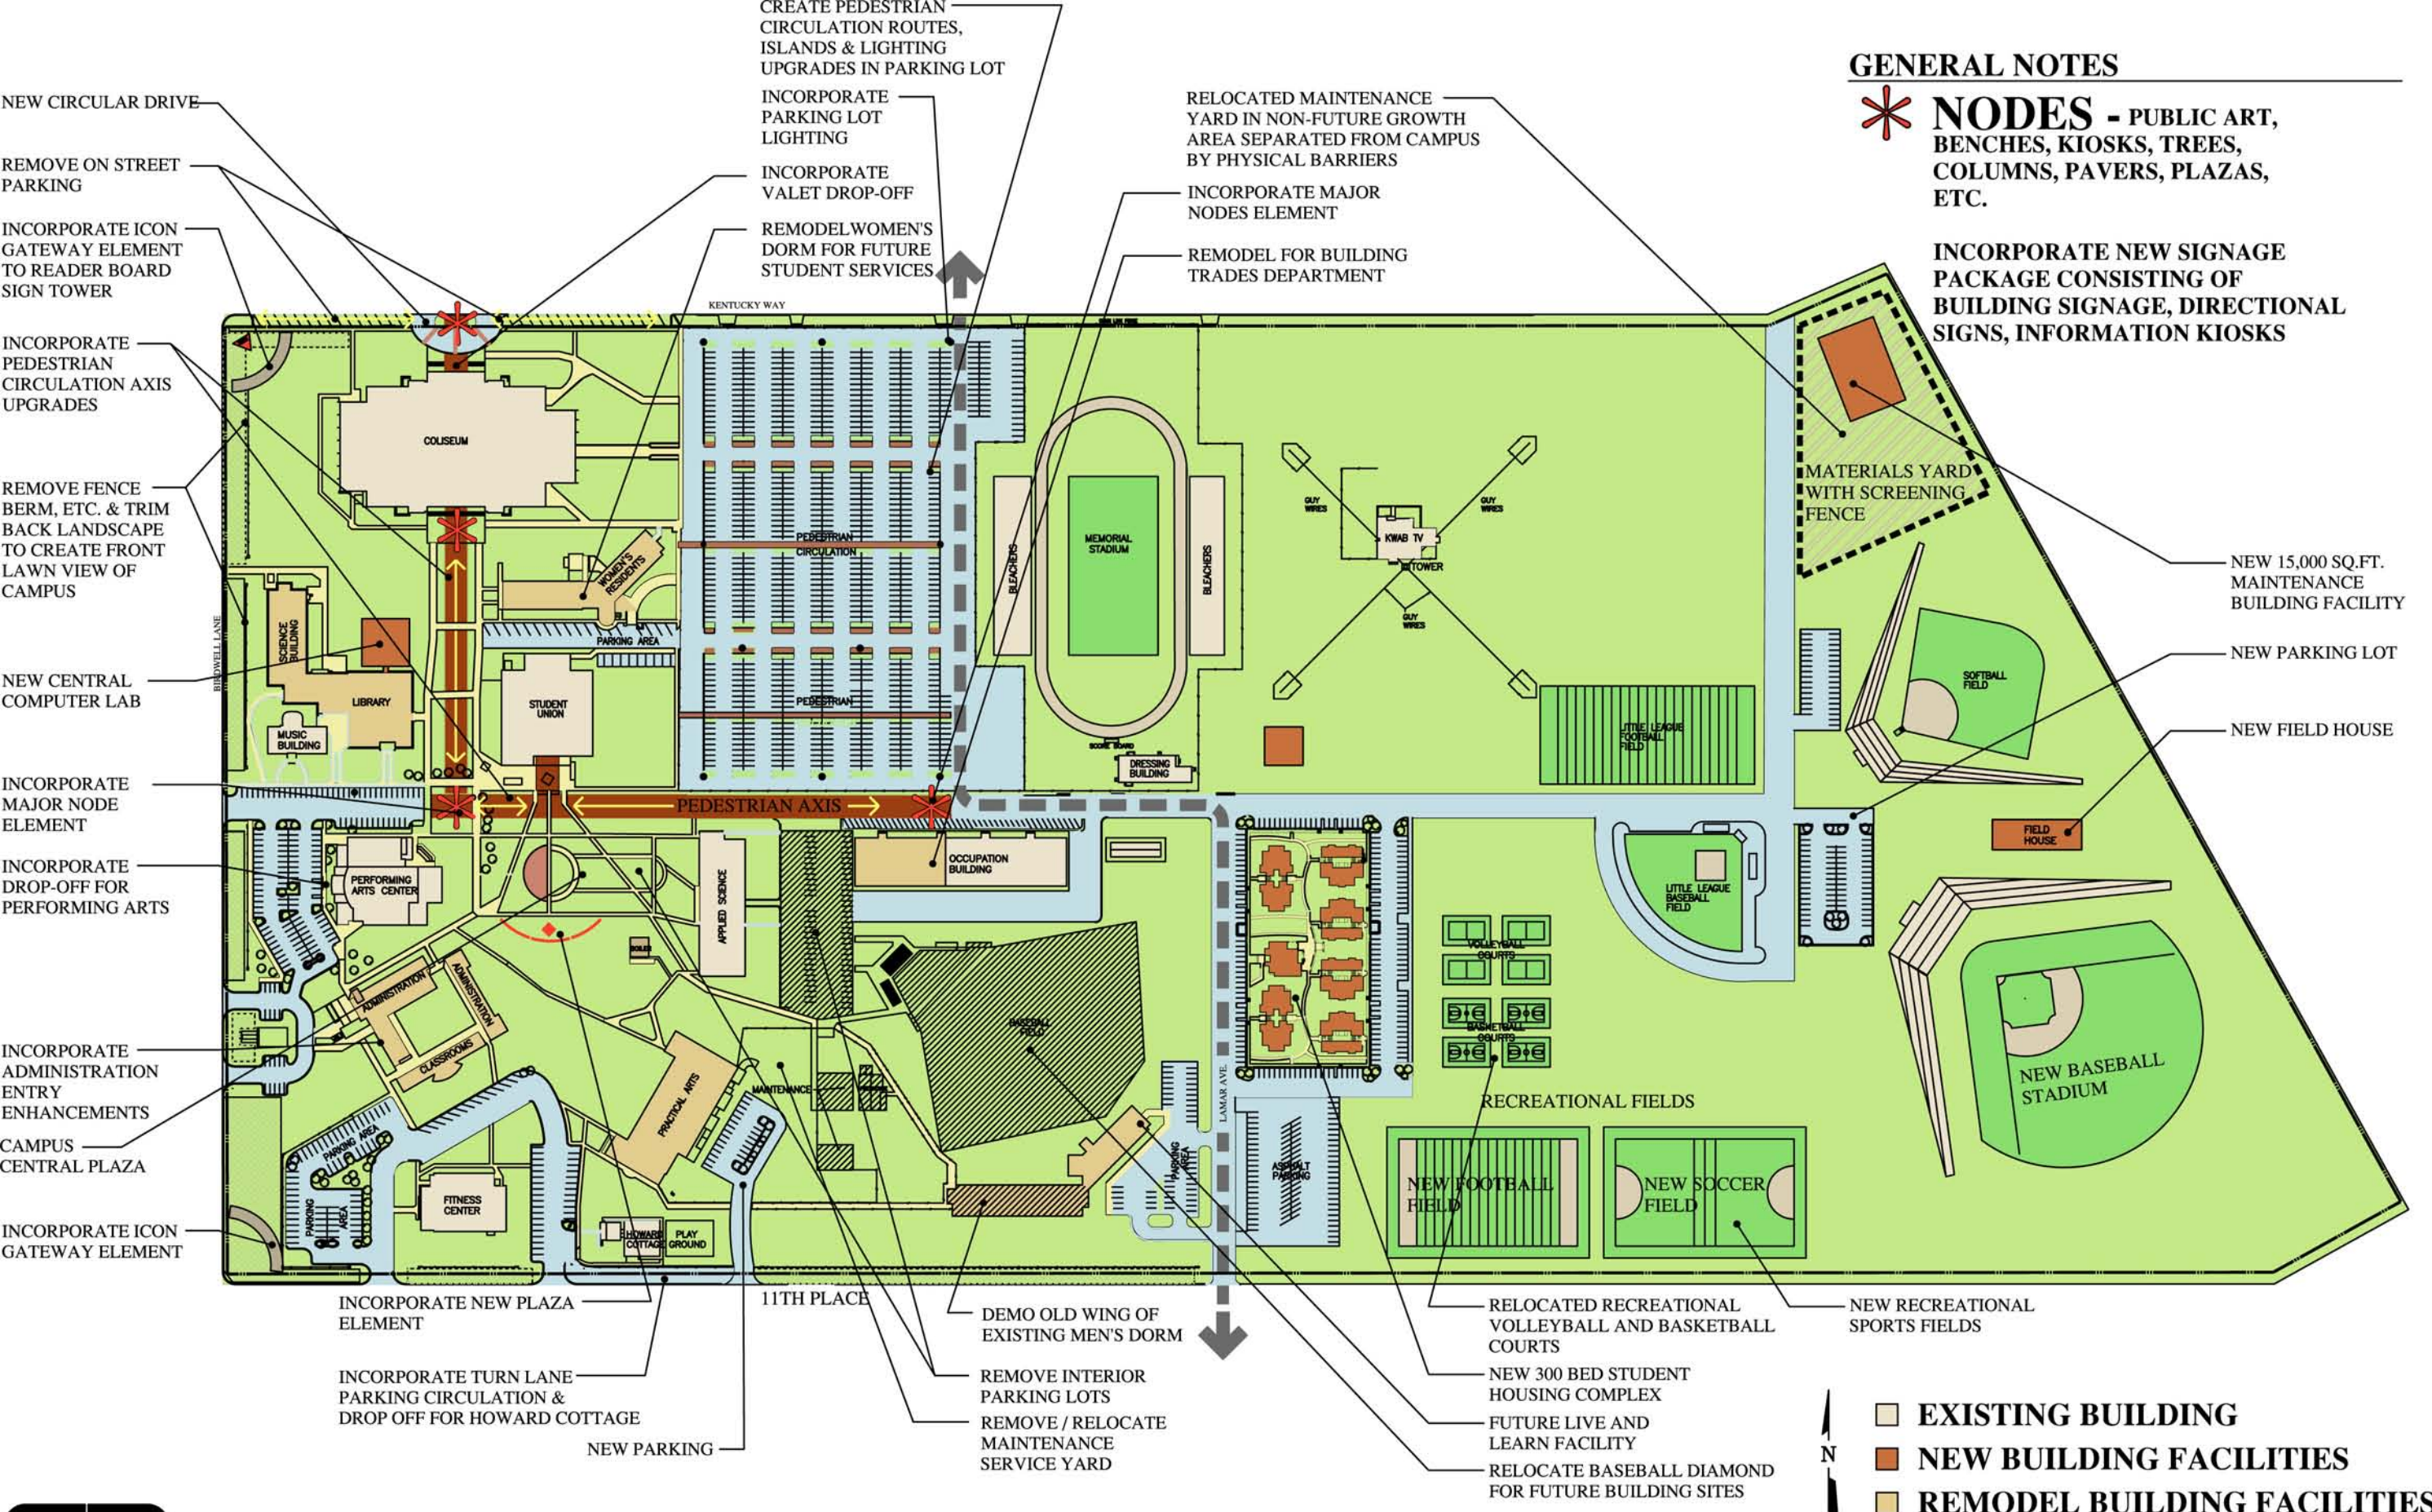

EXISTING BUILDING
 NEW BUILDING FACILITIES
 REMODEL BUILDING FACILITIES

0 60' 120' 240'
SCALE IN FEET