


GENERAL NOTES



NODES - PUBLIC ART,
BENCHES, KIOSKS, TREES,
COLUMNS, PAVERS, PLAZAS,
ETC.

**INCORPORATE NEW SIGNAGE
PACKAGE CONSISTING OF
BUILDING SIGNAGE, DIRECTIONAL
SIGNS, INFORMATION KIOSKS**

**CLASSROOM EQUIPMENT
UPGRADES AS REQUIRED**

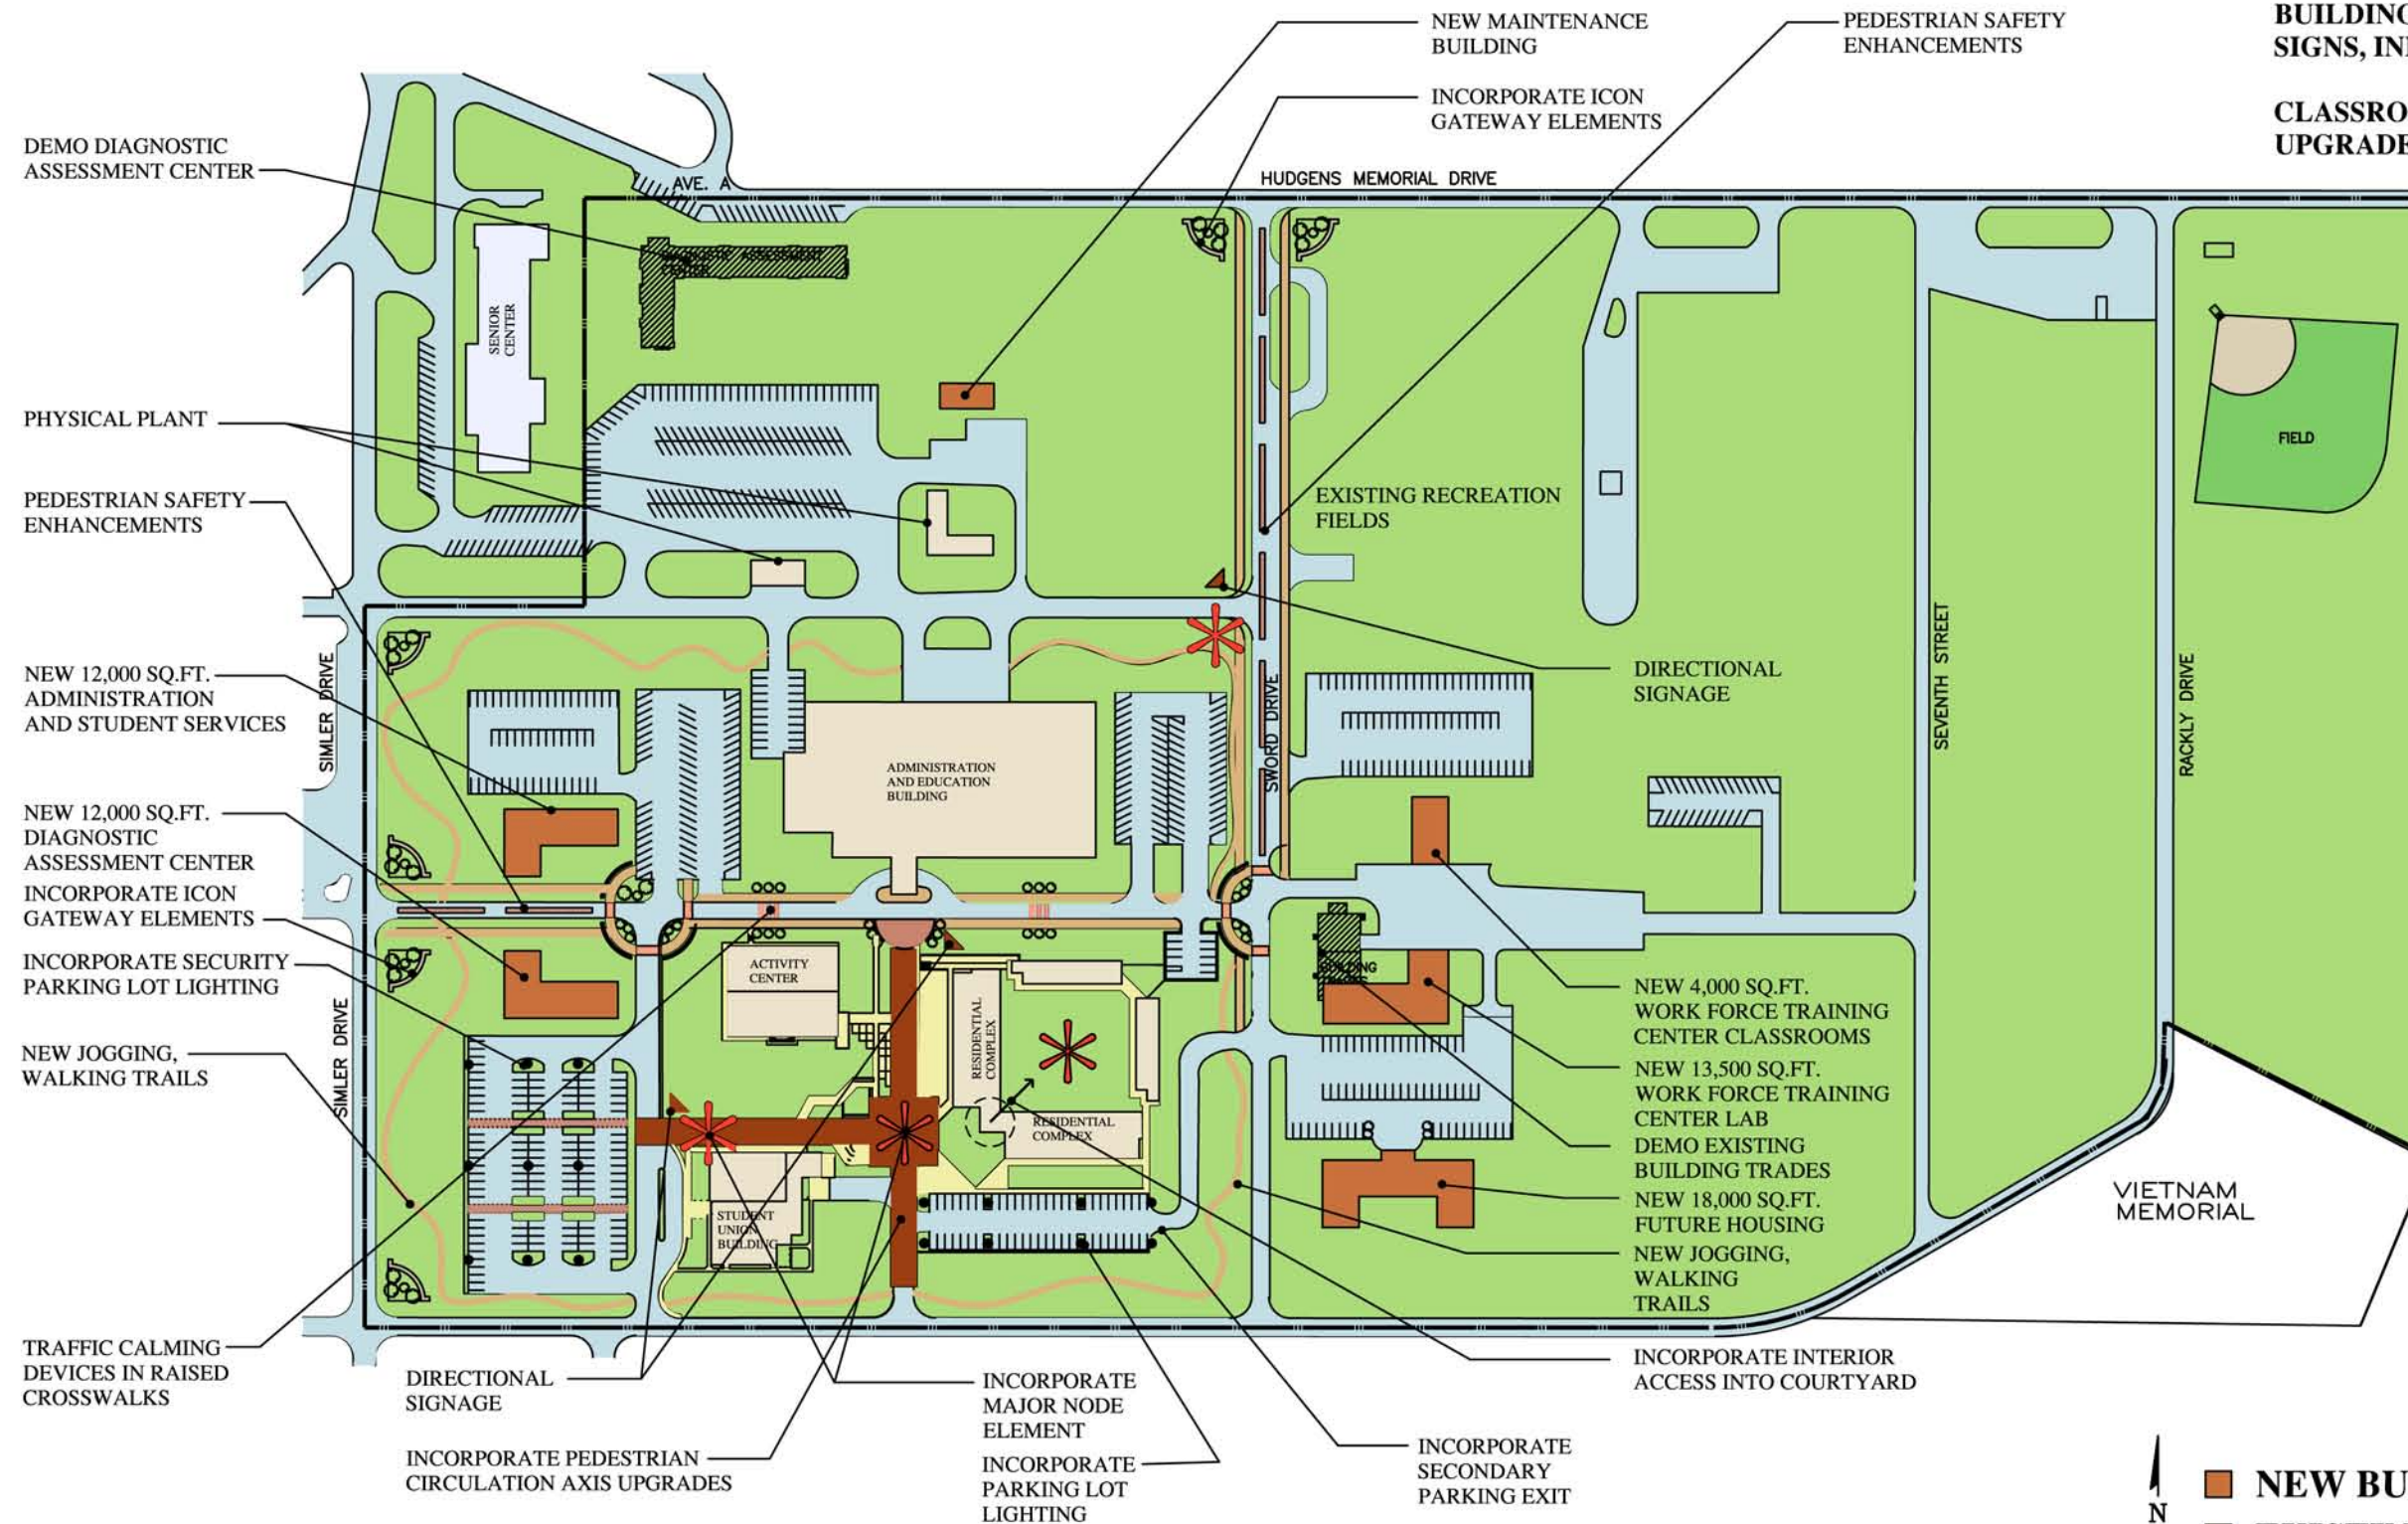

■ NEW BUILDING FACILITIES

EXISTING BUILDING FACILITIES

0 50' 100' 200'
SCALE IN FEET